


REMARKS:

**COORDINATES:** 35° 26' 39" N (Est.)  
114° 54' 33" W (Est.)

**NOTE:** Not to Scale  
Distances and Heights  
are Approximate

**ACRES** 179  
**ELEVATION** 3,410'

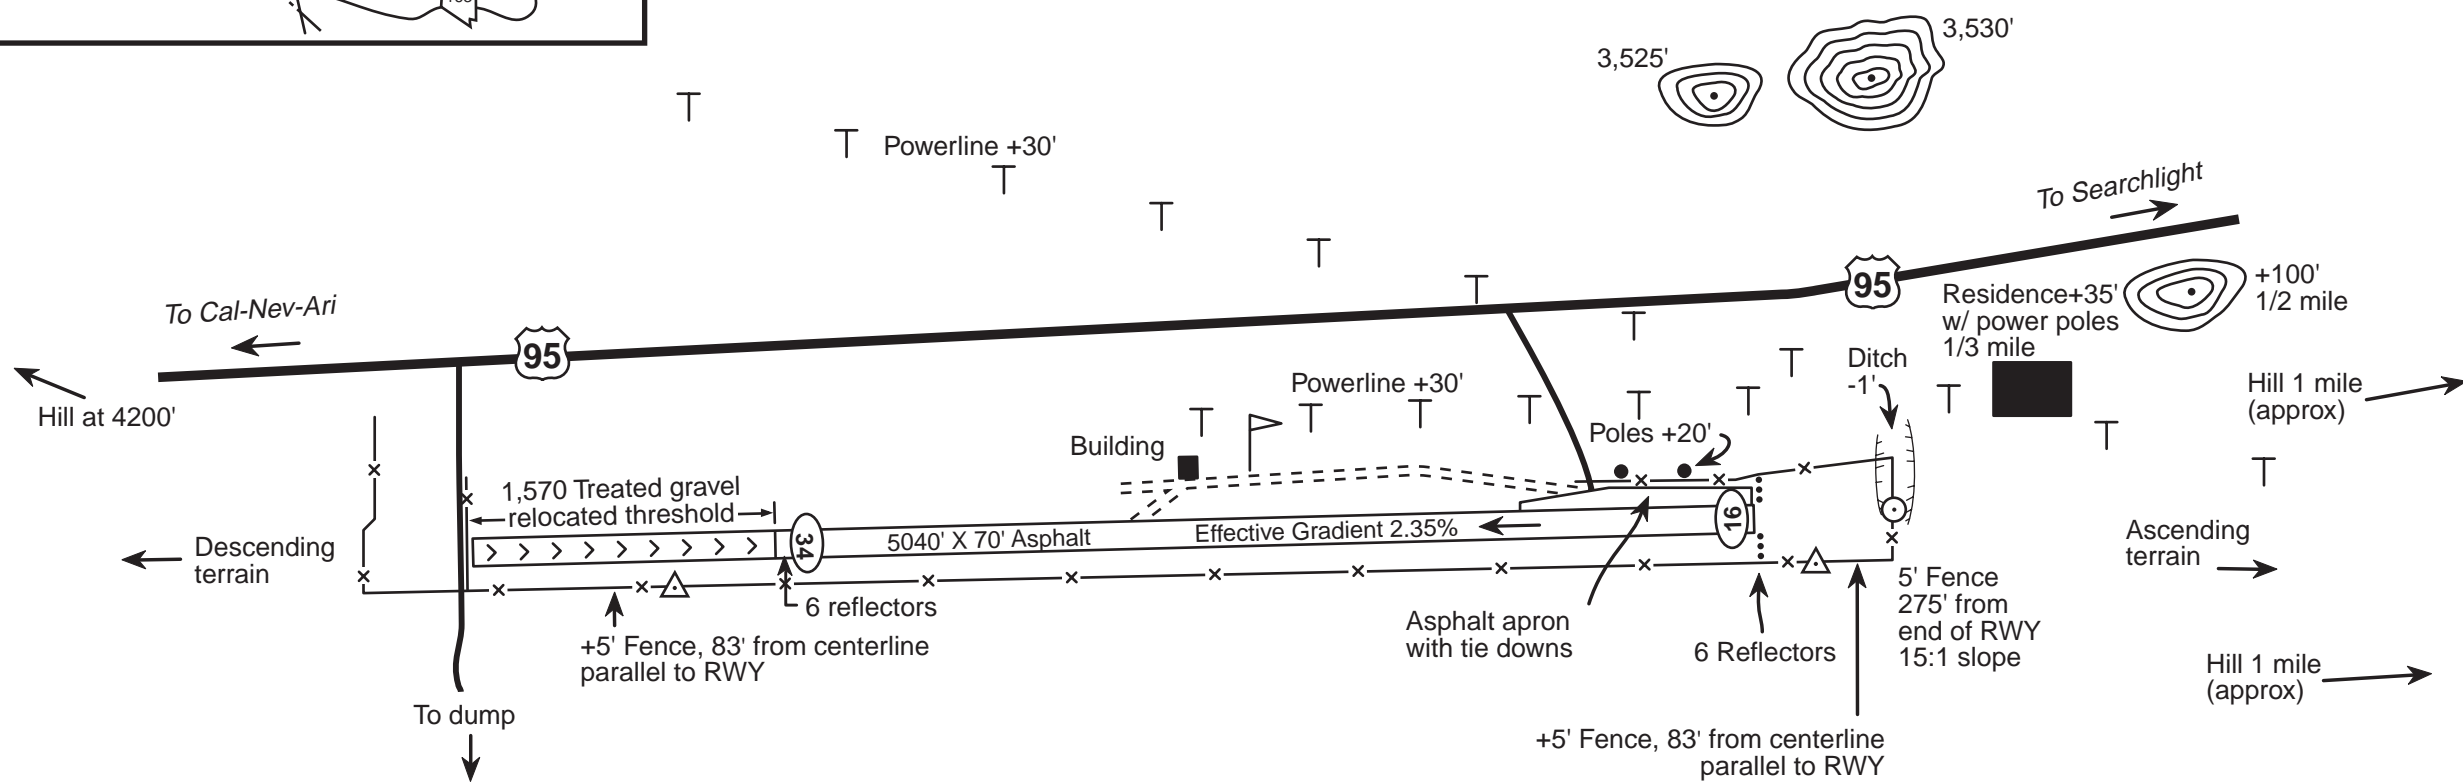

# SEARCHLIGHT AIRPARK (1L3) SEARCHLIGHT, NEVADA

FOR DETAILED INFORMATION CONTACT  
NDOT - PLANNING AVIATION (775) 888-7354



Revised February 2007 MF

**AIRPORT LAYOUT**

MAG VAR  
13° 35'E  
1986